


ANLAGE 1

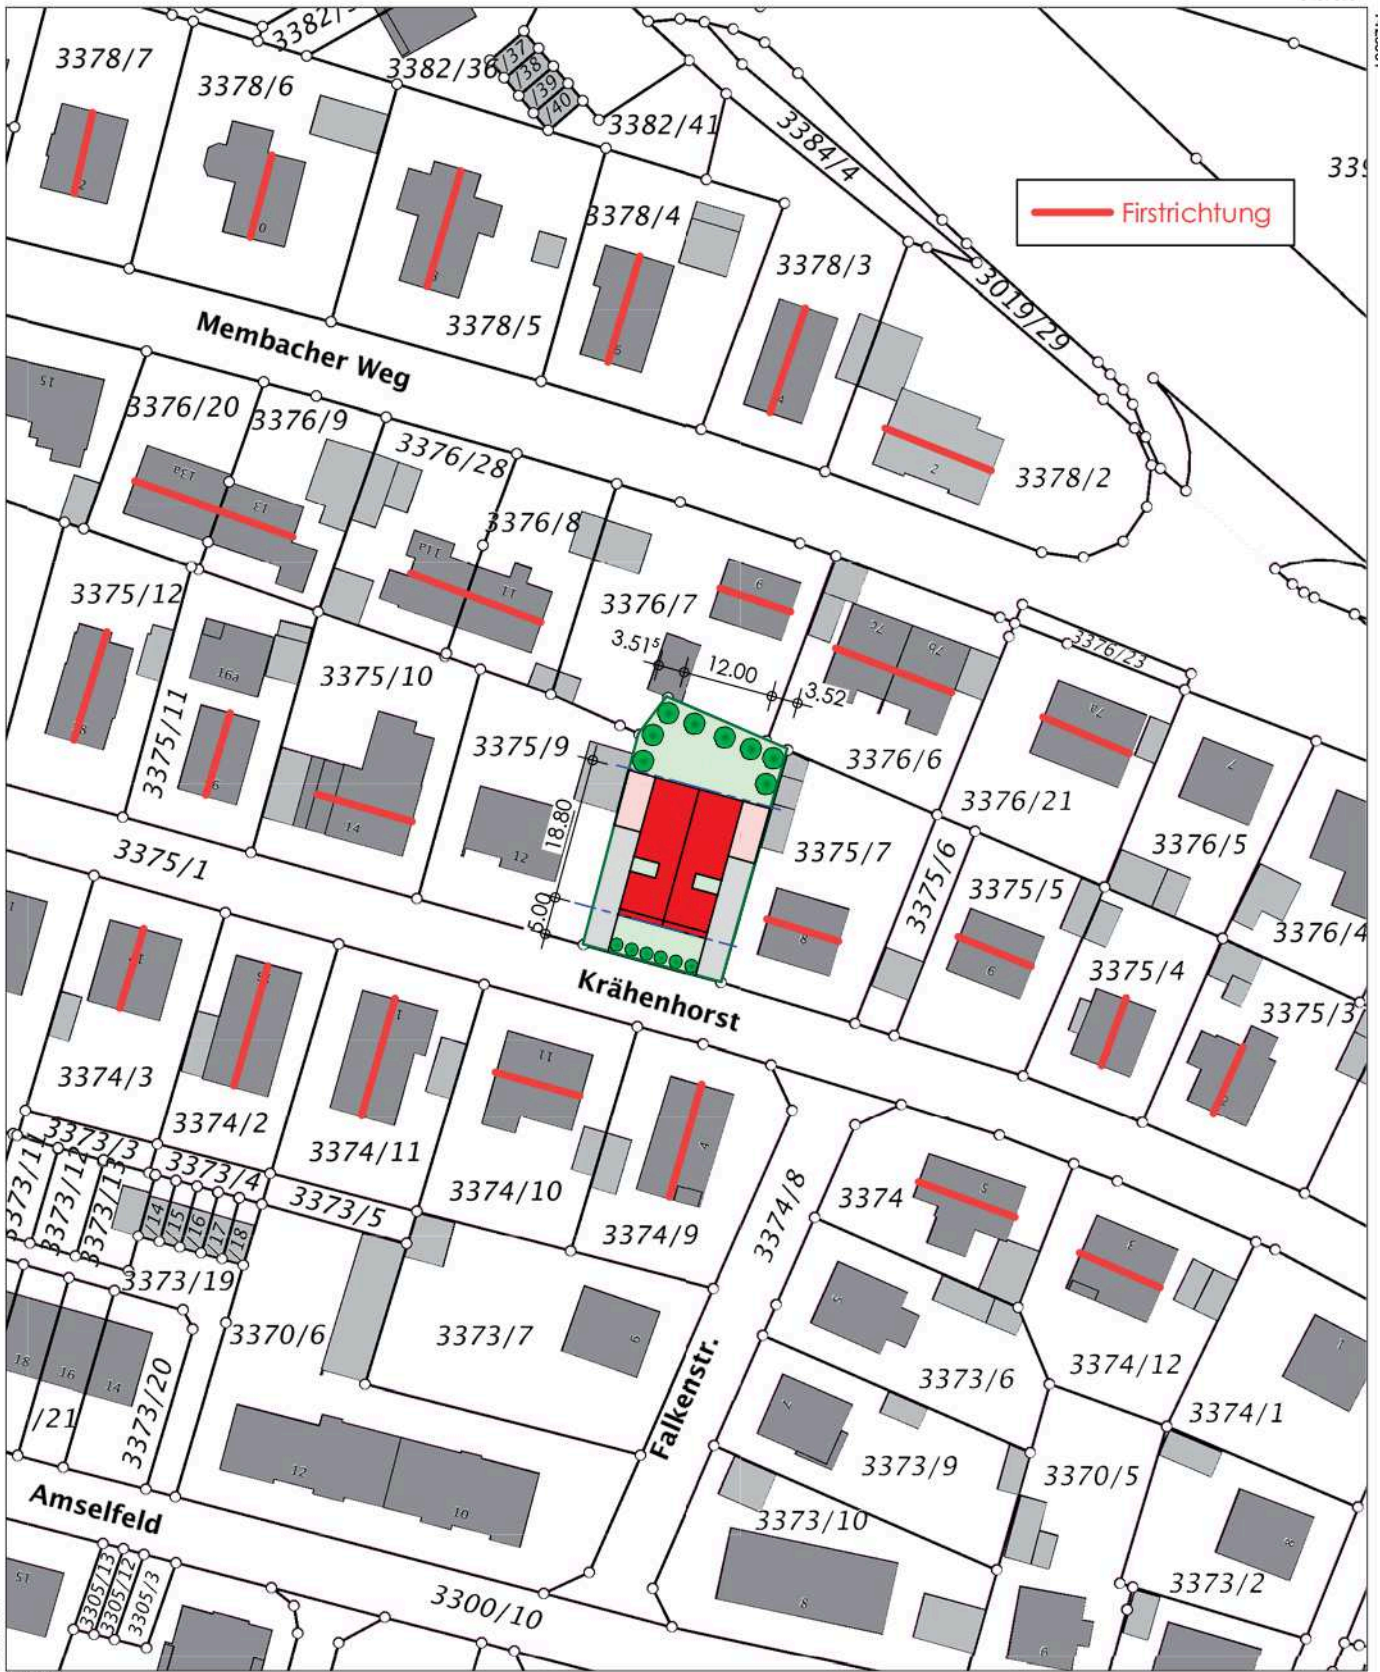

5497083

Maßstab 1:1000



Meter