


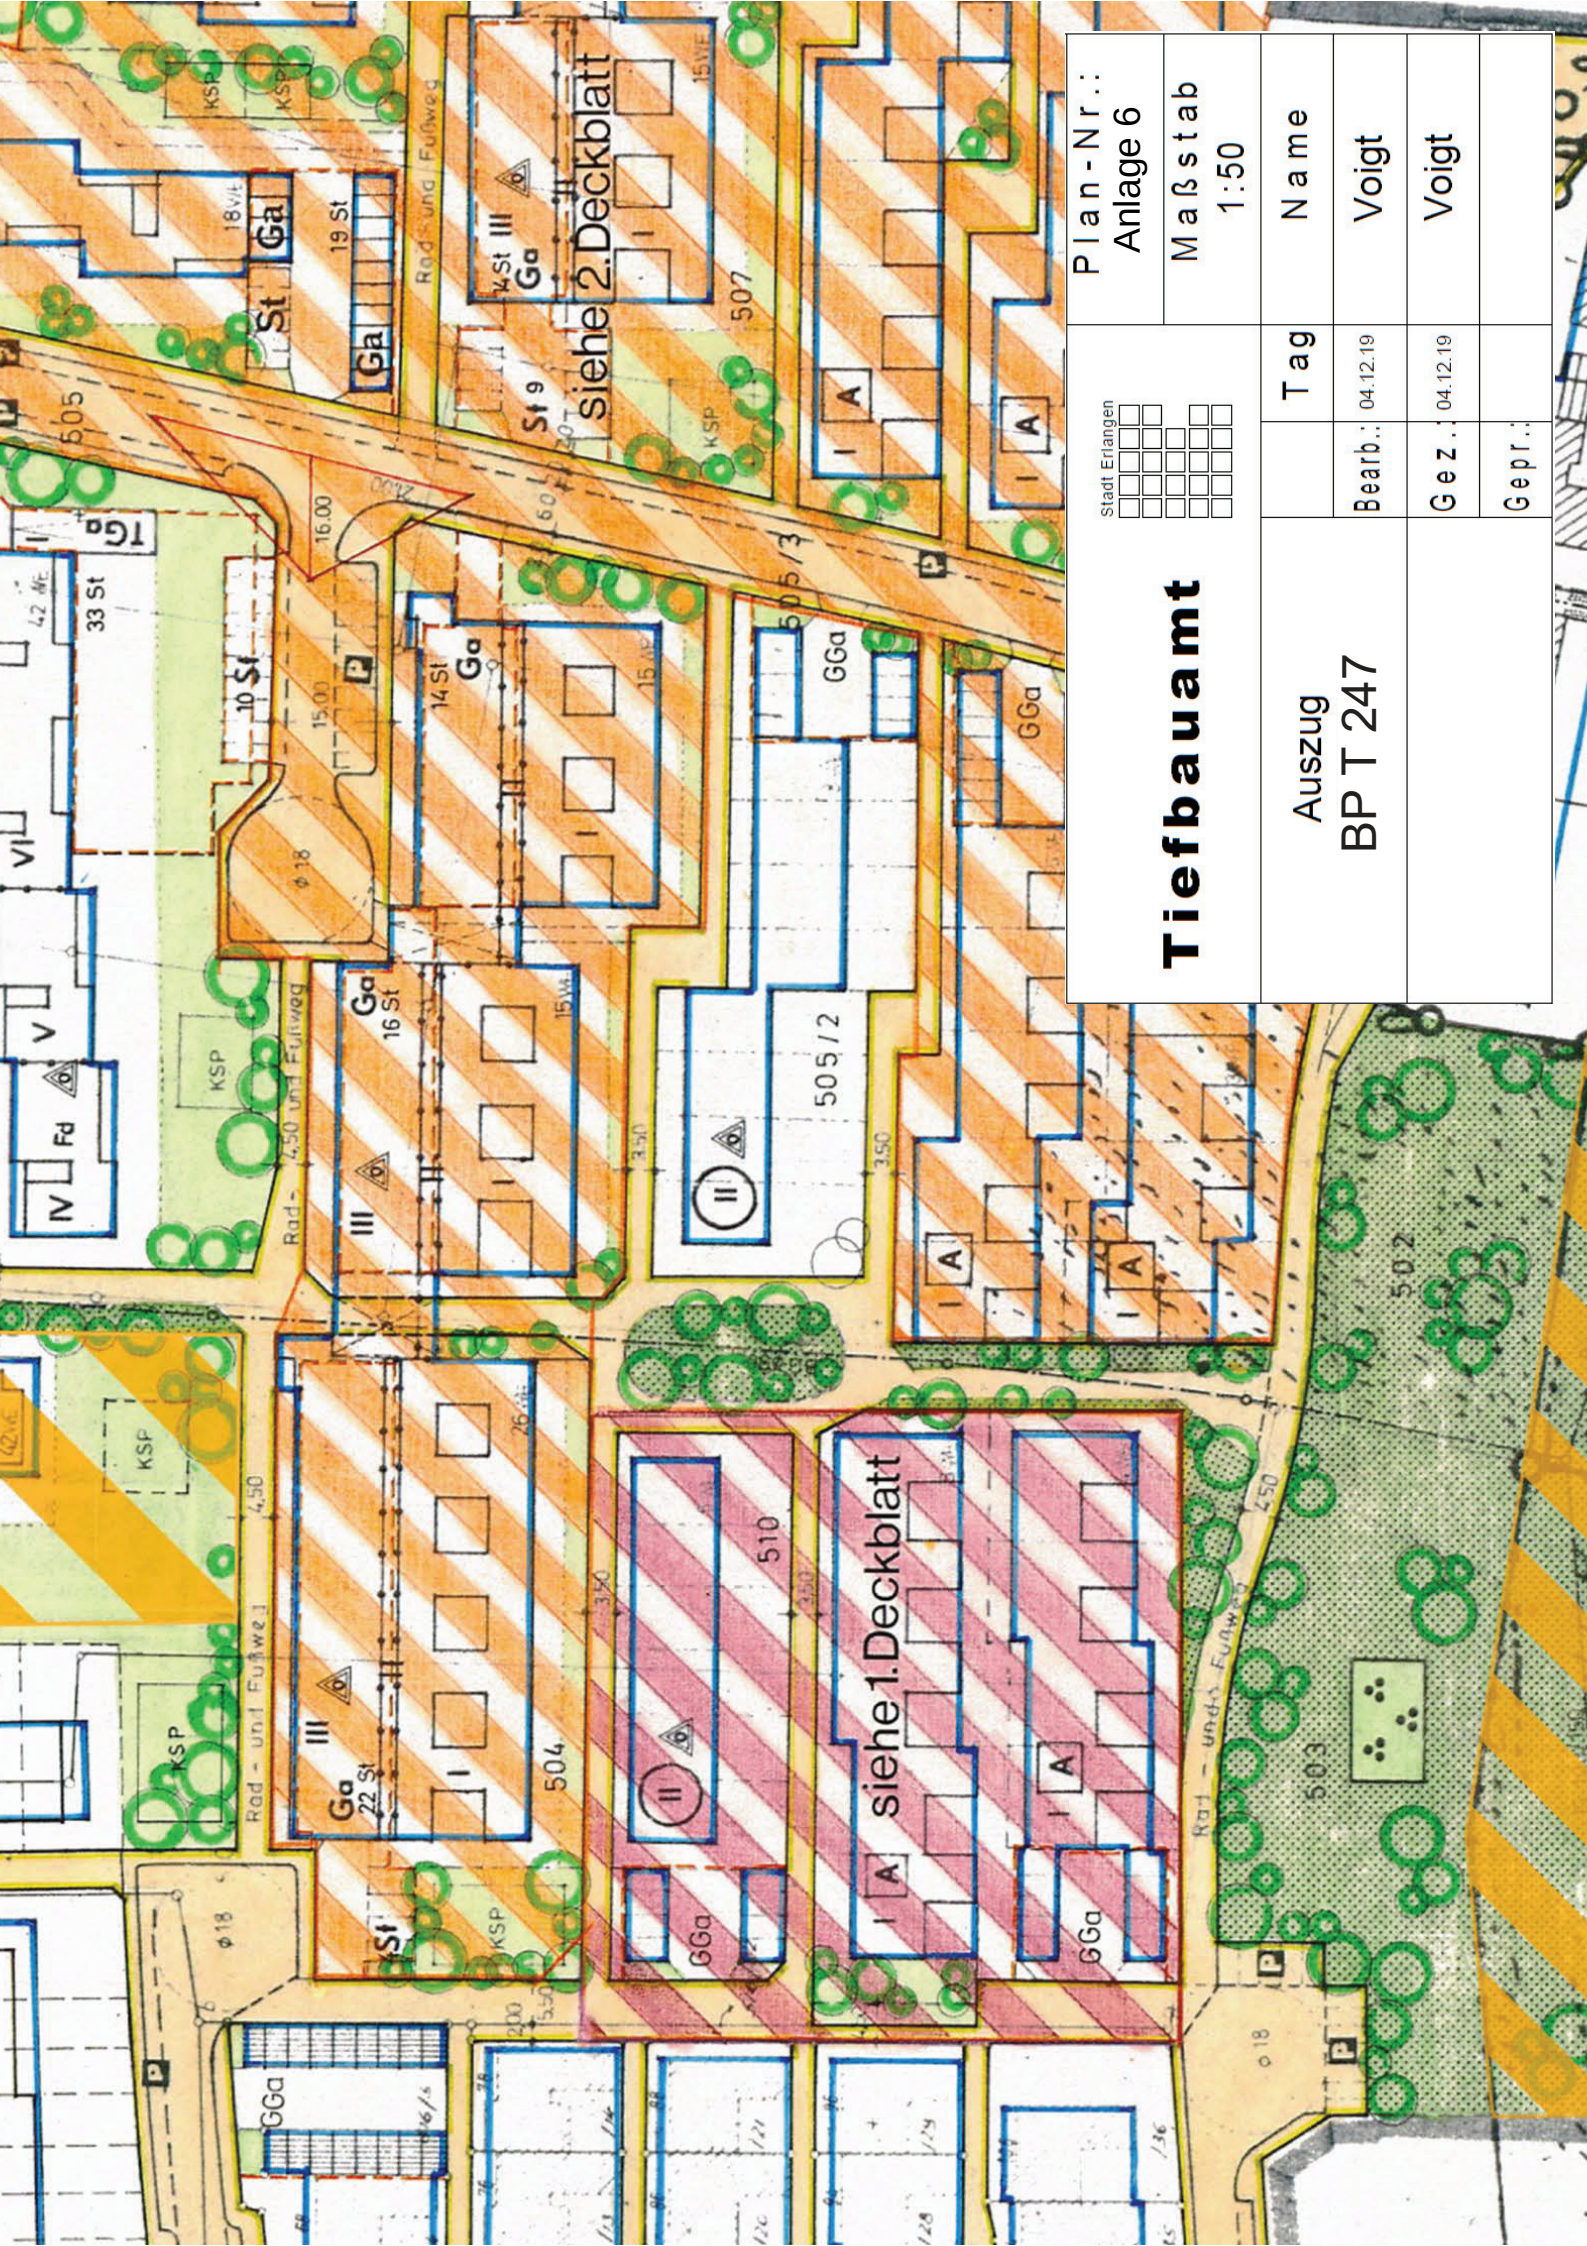

Plan-Nr.: Anlage 6		Stadt Erlangen <table><tr><td>☐</td><td>☐</td><td>☐</td><td>☐</td></tr><tr><td>☐</td><td>☐</td><td>☐</td><td>☐</td></tr><tr><td>☐</td><td>☐</td><td>☐</td><td>☐</td></tr><tr><td>☐</td><td>☐</td><td>☐</td><td>☐</td></tr></table>		☐	☐	☐	☐	☐	☐	☐	☐	☐	☐	☐	☐	☐	☐	☐	☐
☐	☐	☐	☐																
☐	☐	☐	☐																
☐	☐	☐	☐																
☐	☐	☐	☐																
Maßstab 1:50		Tag																	
		Bearb.:	04.12.19																
		Gez.:	04.12.19																
		Gepr.:																	
Auszug BP T 247		Name Voigt																	
		Name Voigt																	

Tiefbauamt