


Anlage

6531/

Haurach

Neuses

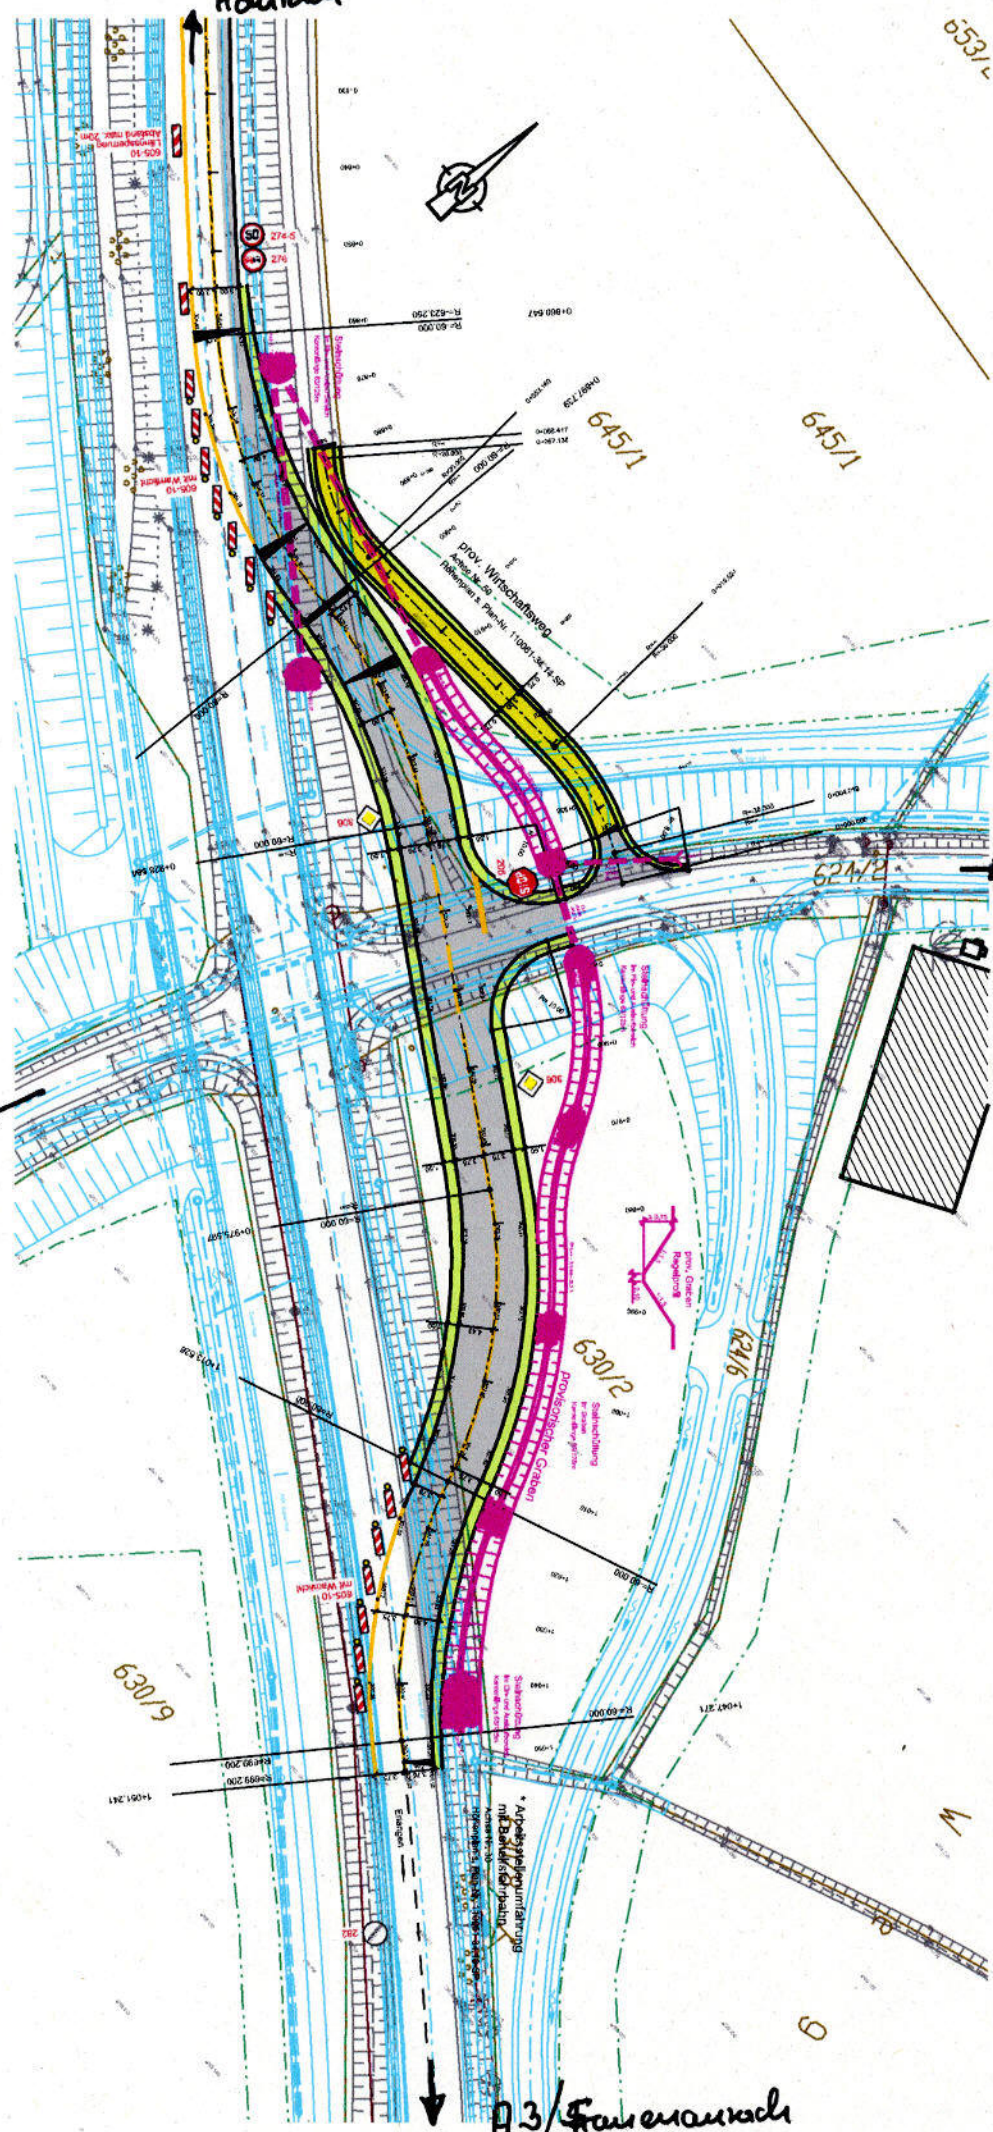

Stendach

645/1

645/1

624/2

630/2

624/6

610/9

A3/Faurerach