


ANSICHT OST M 1 : 200

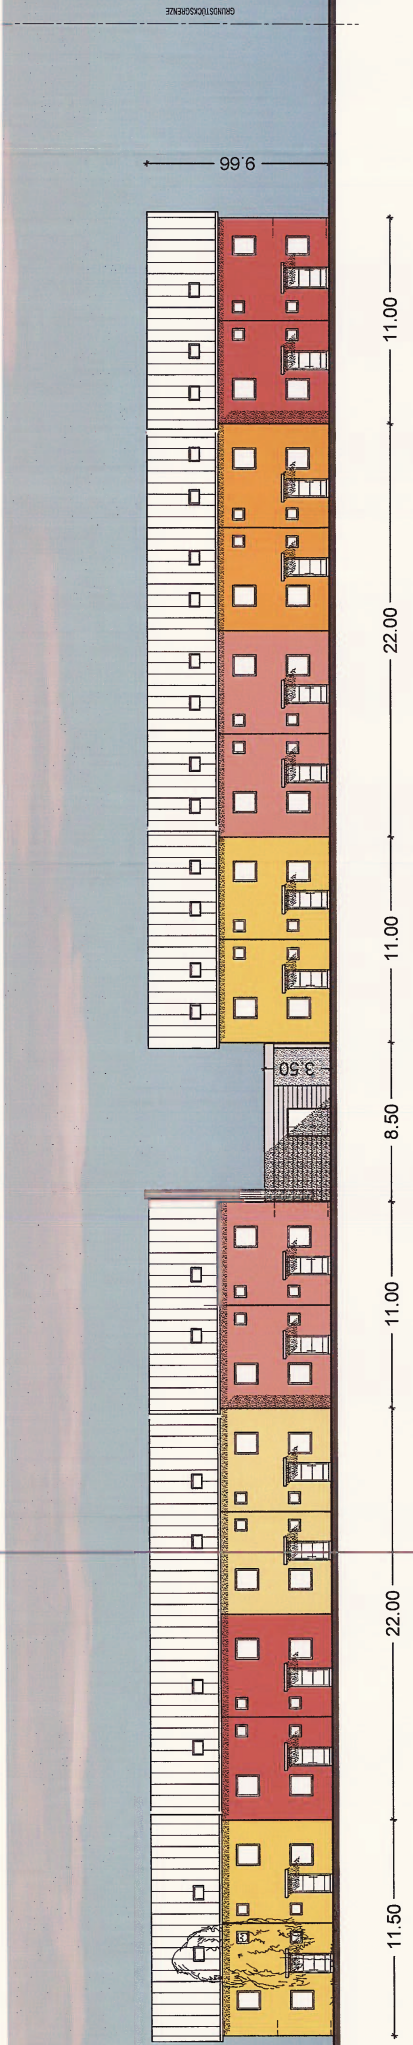

ANSICHT WEST M 1 : 200

