


Grundriss

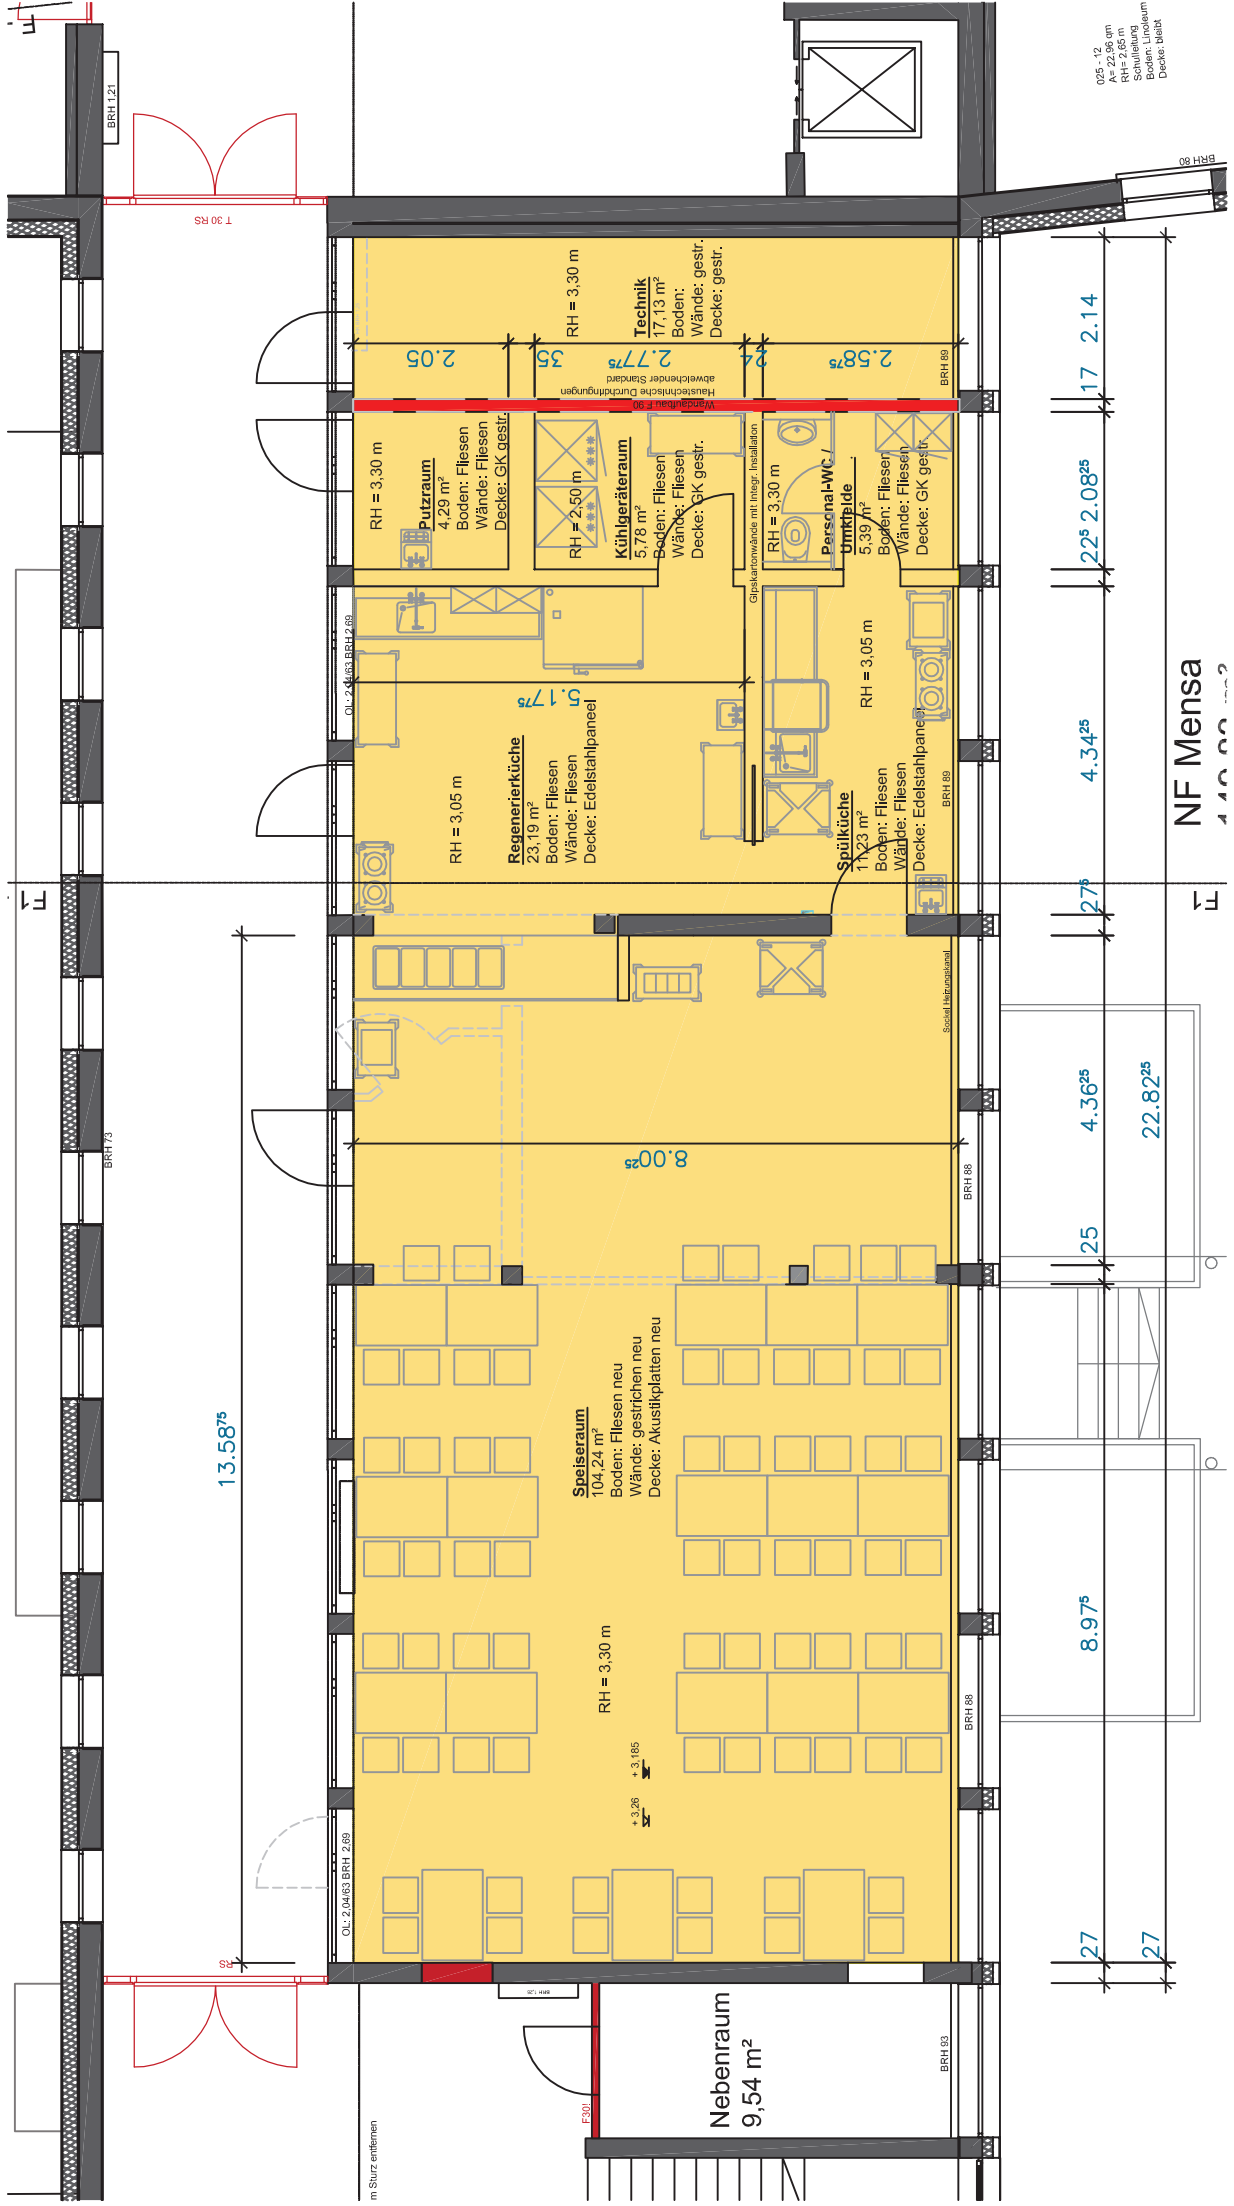

NF Mensa