


Anlage 1

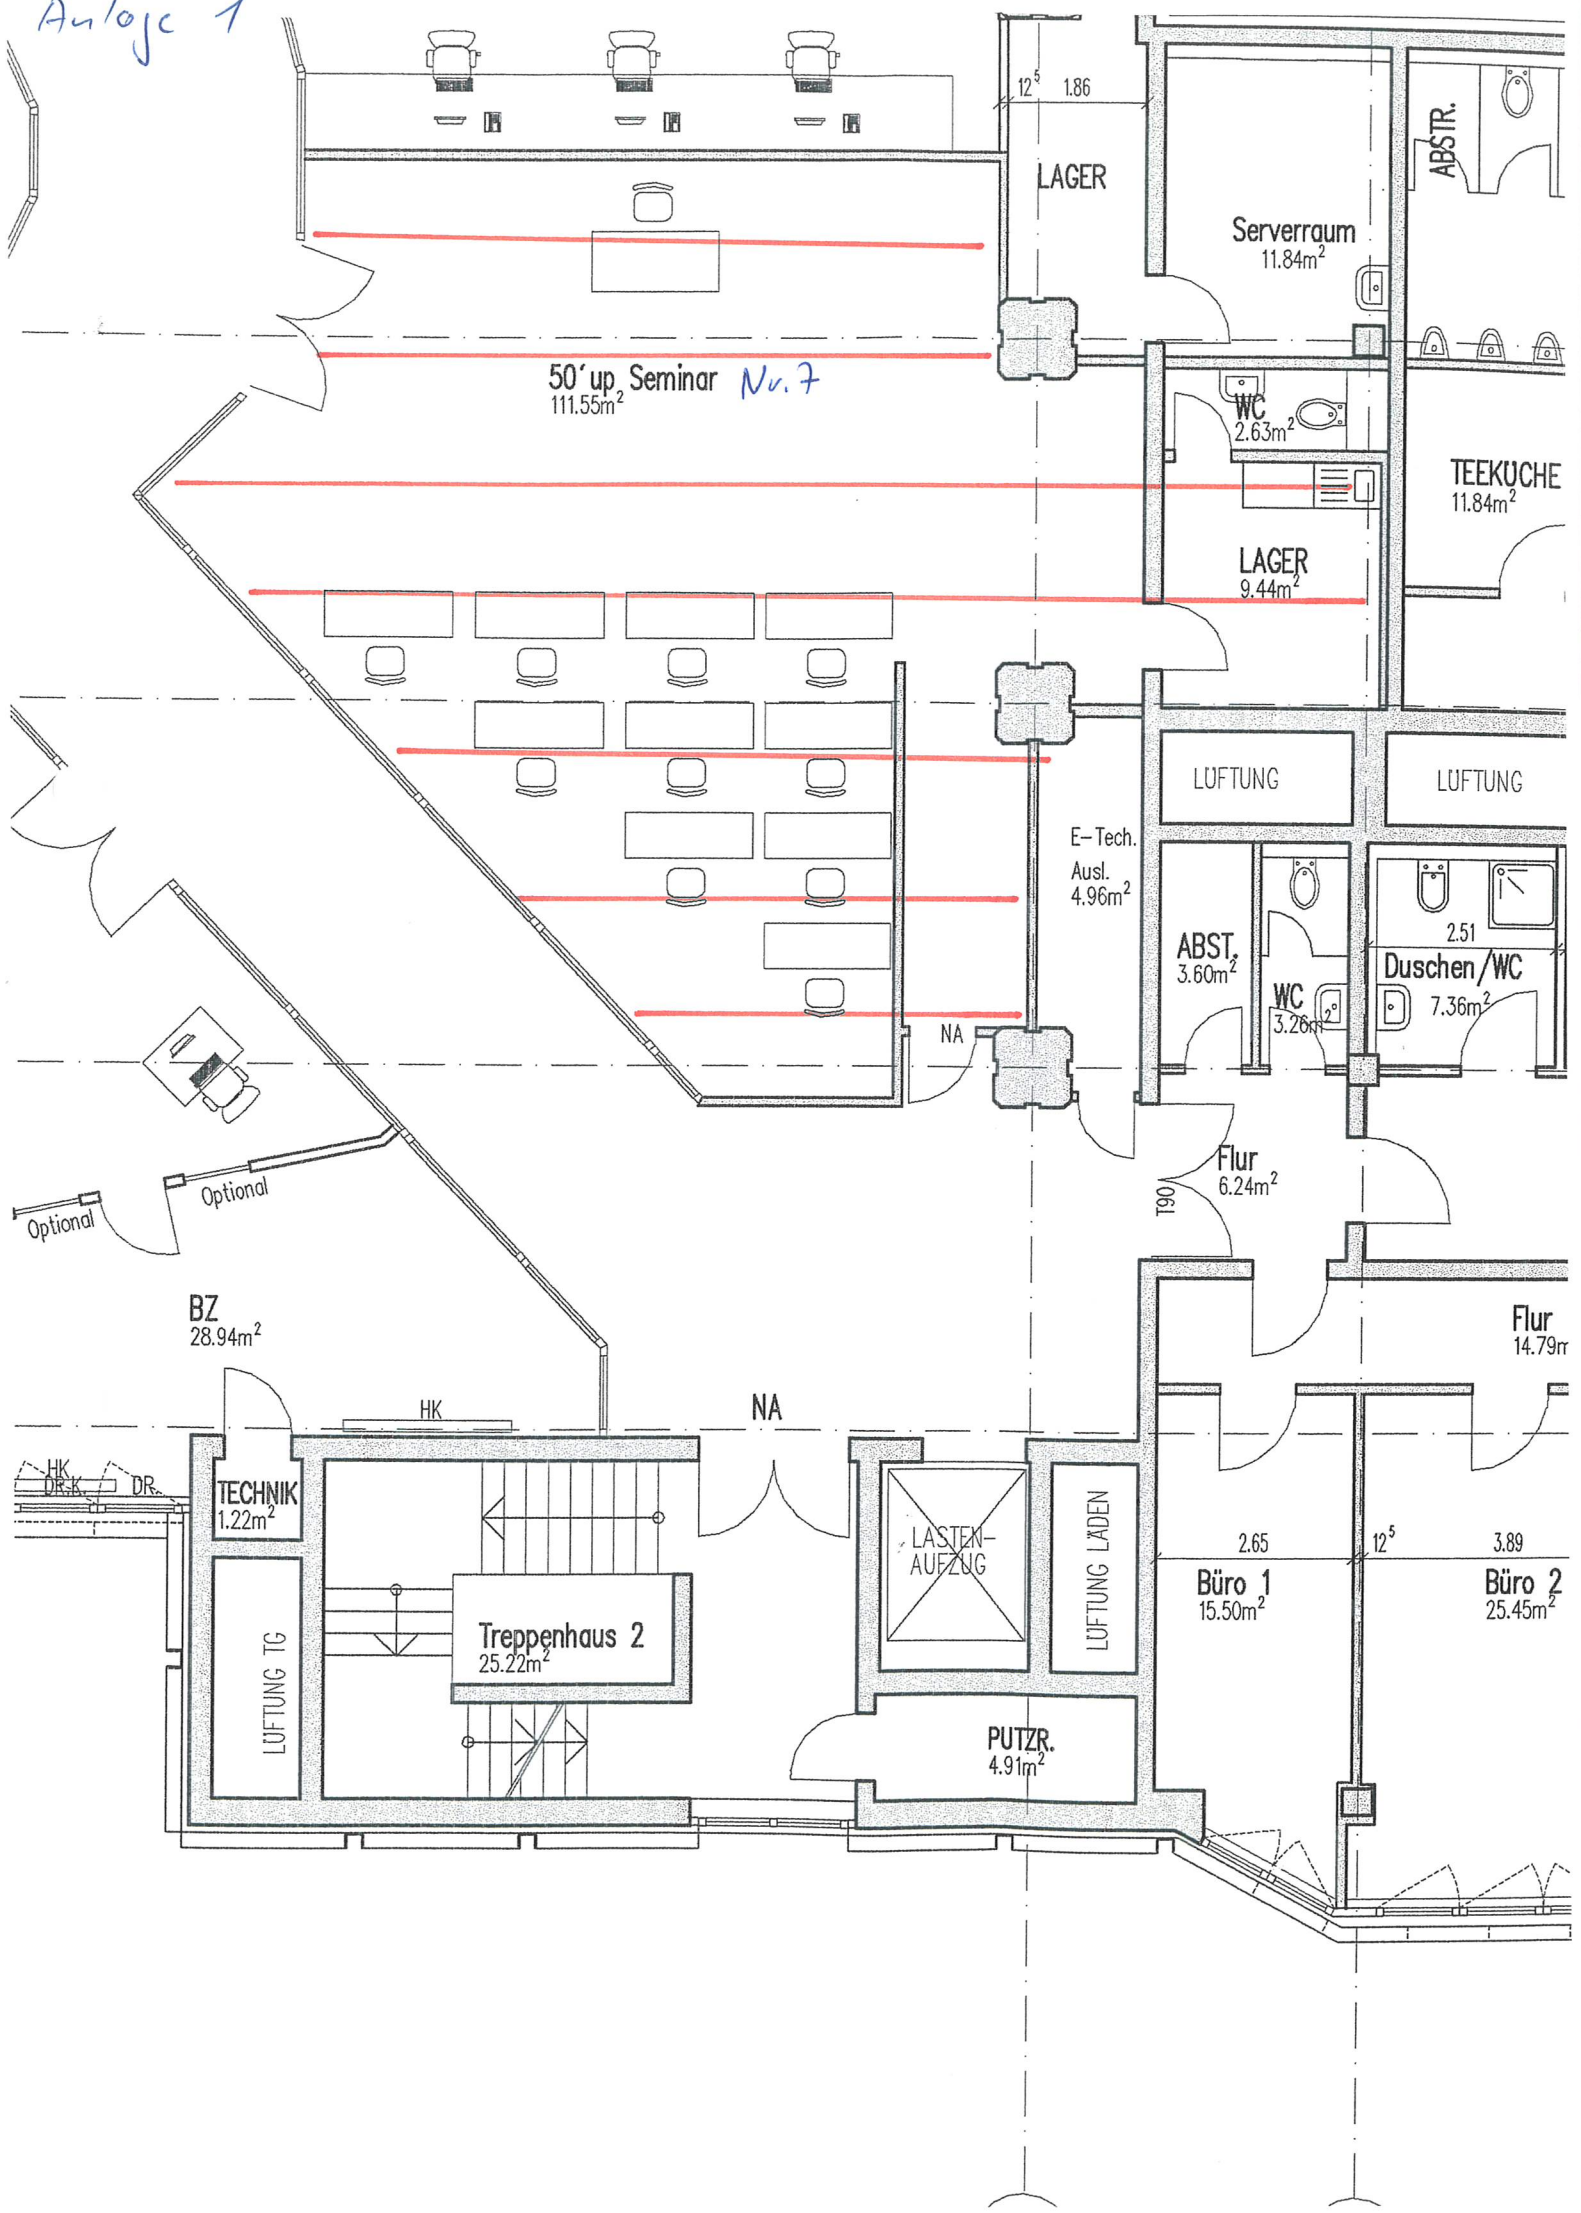

LAGER  
12<sup>5</sup> 1.86

50' up Seminar Nr. 7  
111.55m<sup>2</sup>

Serverraum  
11.84m<sup>2</sup>

WC  
2.63m<sup>2</sup>

TEEKUCHE  
11.84m<sup>2</sup>

LAGER  
9.44m<sup>2</sup>

LUFTUNG

LUFTUNG

E-Tech.  
Ausl.  
4.96m<sup>2</sup>

ABSTR.  
3.60m<sup>2</sup>

WC  
3.26m<sup>2</sup>

Duschen/WC  
7.36m<sup>2</sup>

Flur  
6.24m<sup>2</sup>

Flur  
14.79m<sup>2</sup>

BZ  
28.94m<sup>2</sup>

TECHNIK  
1.22m<sup>2</sup>

Treppenhaus 2  
25.22m<sup>2</sup>

LASTEN-  
AUFZUG

LUFTUNG LADEN

Büro 1  
15.50m<sup>2</sup>

Büro 2  
25.45m<sup>2</sup>

PUTZR.  
4.91m<sup>2</sup>

